


PROJECT LOCATION MAP:

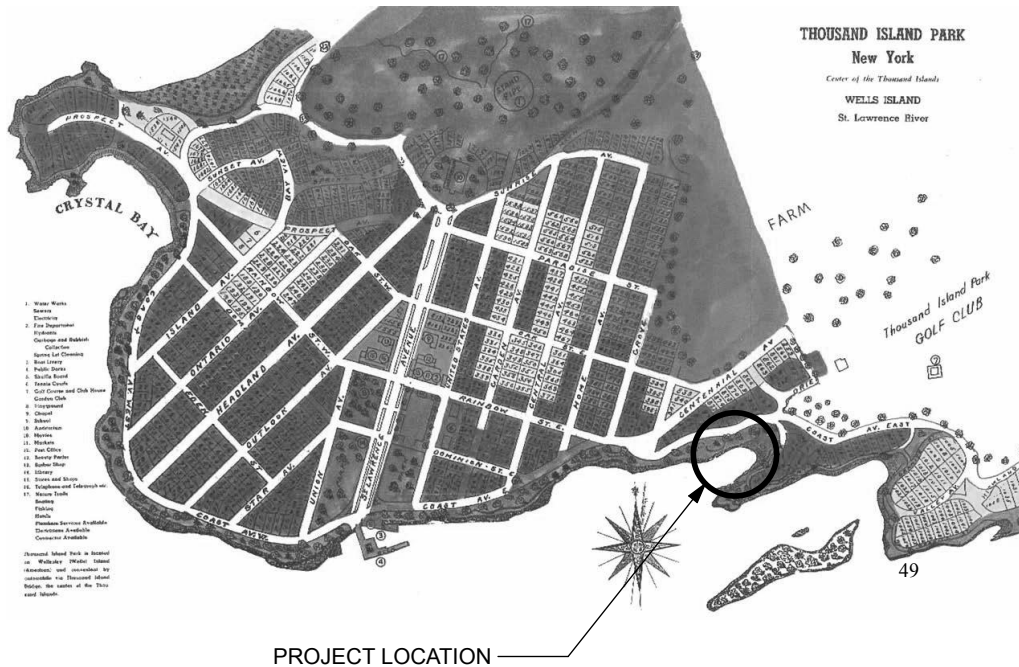

PROJECT DATA:

CODE ANALYSIS:

OCCUPANCY-	R - SINGLE FAMILY DWELLING
CONSTRUCTION - CLASSIFICATION	TYPE VB
SQUARE FEET -	
DESCRIPTION -	SITE UPGRADES AND SHADE STRUCTURE
TAX MAP NO.	12.12-1-1

APPLICABLE CODES:

2020 STATE OF NEW YORK BUILDING CODE


BUILDING DEPARTMENTS:

THOUSAND ISLAND PARK PRESERVATION BOARD


TOWN OF ORLEANS ZONING OFFICE
20558 SUNRISE AVENUE, LAFARGEVILLE, NY 13656
CODE ENFORCEMENT OFFICER- LEE SHIMEL

JEFFERSON COUNTY FIRE PREVENTION AND BUILDING CODE DEPT.
175 ARSENAL STREET
WATERTOWN, NY 13601
CODE ENFORCEMENT OFFICER - JASON CRUMP


SHEET NO.	SHEET TITLE:	<div>THOUSAND ISLAND PARK -THE COVE</div> <div>THE COVE THOUSAND ISLAND PARK,NEW YORK 13692</div>	<div>TAYLORED ARCH</div> <div>TAYLORED ARCHITECTURE PLLC www.tayloredarch.com 38907 Dalton Lane Clayton, NY 13624 tel. 315.399.8936 email: jlt@tayloredarch.com</div>	
G 1.0	NOT FOR CONSTRUCTION			TITLE SHEET
JUNE 14, 2021				© TAYLORED ARCHITECTURE 2021

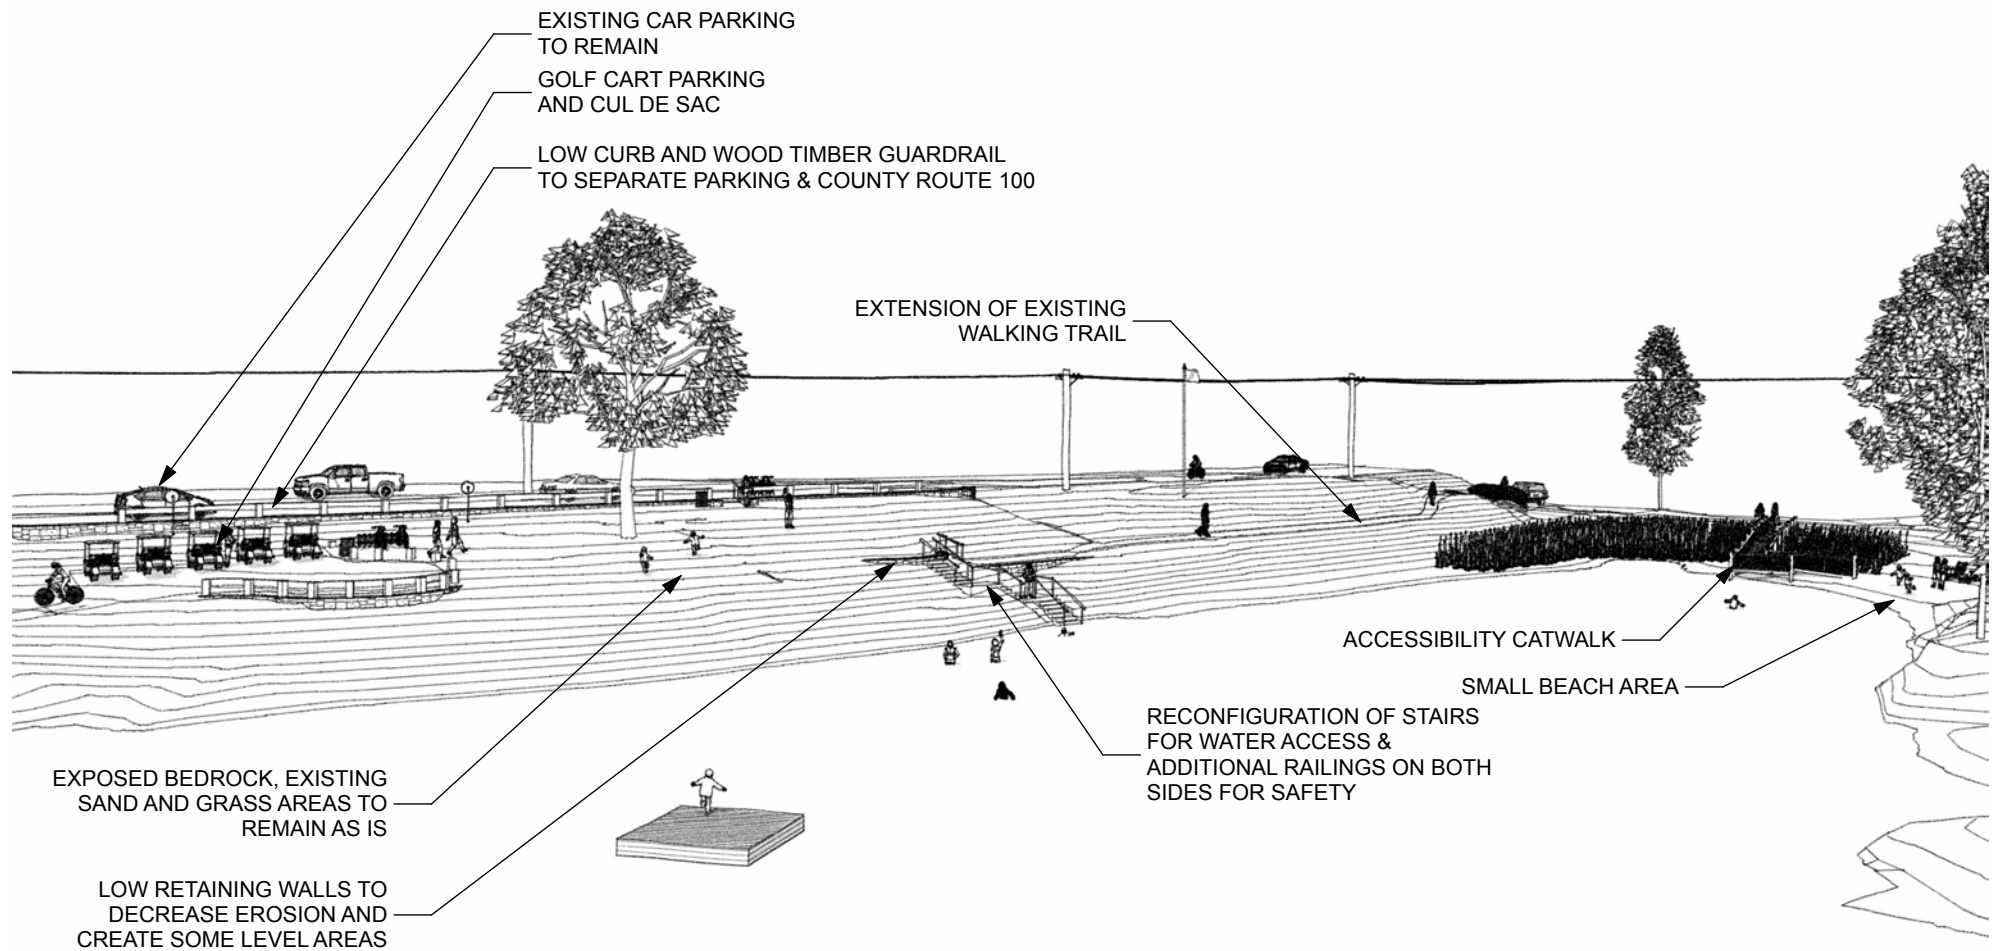

SHEET NO.	SHEET TITLE:		
G 1.1	NOT FOR CONSTRUCTION SOUTHWEST PERSPECTIVE	THOUSAND ISLAND PARK -THE COVE THE COVE THOUSAND ISLAND PARK,NEW YORK 13692	TAYLORED ARCH TAYLORED ARCHITECTURE PLLC www.tayloredarch.com 38907 Dalton Lane Clayton, NY 13624 tel. 315.399.8936 email: jlt@tayloredarch.com

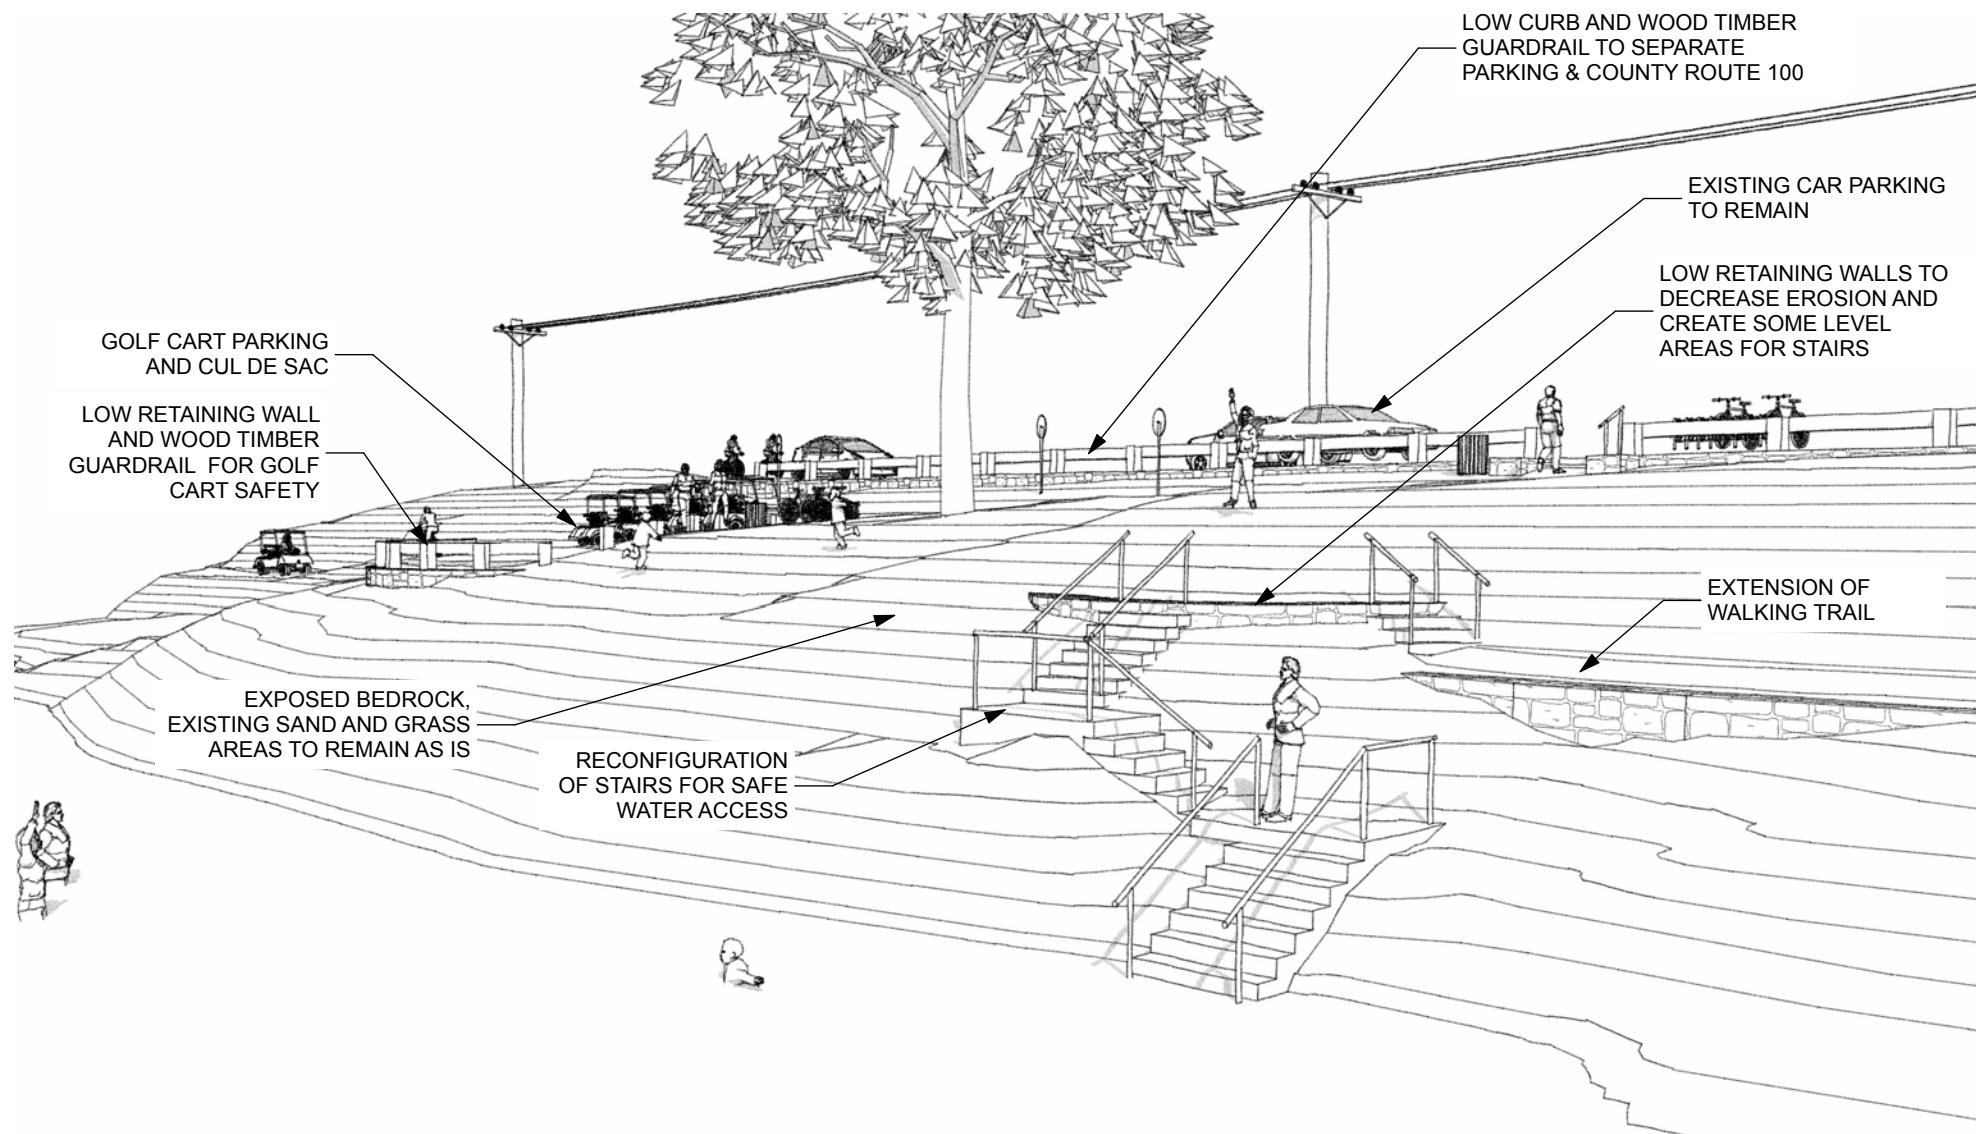


SHEET NO.	SHEET TITLE:	<div>THOUSAND ISLAND PARK -THE COVE</div> <div>THE COVE THOUSAND ISLAND PARK,NEW YORK 13692</div>	<div>TAYLORED ARCH</div> <div>TAYLORED ARCHITECTURE PLLC www.tayloredarch.com 38907 Dalton Lane Clayton, NY 13624 tel. 315.399.8936 email. jlt@tayloredarch.com</div>
G 1.2	NOT FOR CONSTRUCTION SOUTHEAST PERSPECTIVE		
	JUNE 14, 2021 © TAYLORED ARCHITECTURE 2021		

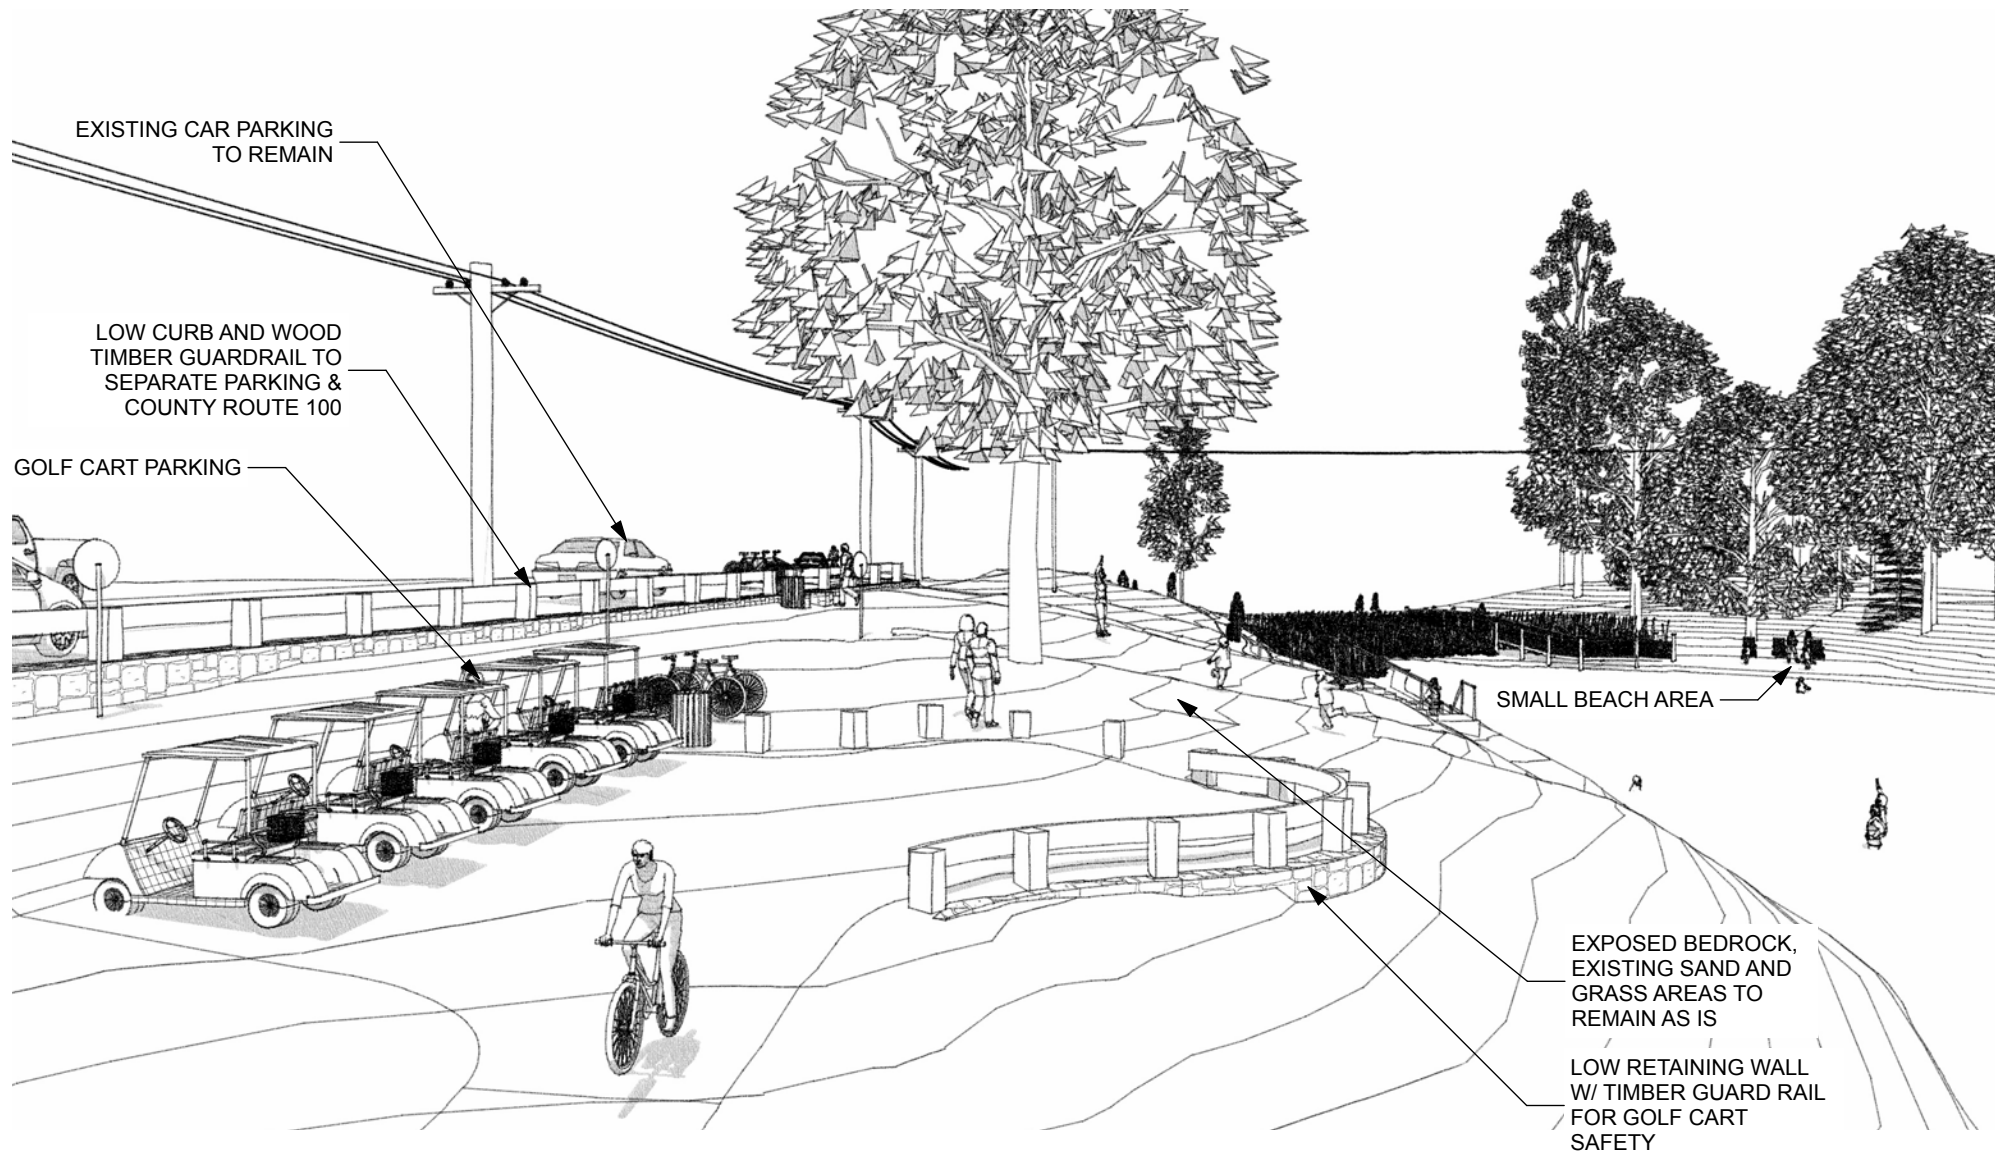


SHEET NO.	SHEET TITLE:		<div>THOUSAND ISLAND PARK -THE COVE</div> <div>THE COVE THOUSAND ISLAND PARK,NEW YORK 13692</div>	<div>TAYLORED ARCH</div> <div>TAYLORED ARCHITECTURE PLLC www.tayloredarch.com 38907 Dalton Lane Clayton, NY 13624 tel. 315.399.8936 email. jlt@tayloredarch.com</div>
G 1.3	NOT FOR CONSTRUCTION	WEST PERSPECTIVE		
	JUNE 14, 2021	© TAYLORED ARCHITECTURE 2021		

NOT FOR CONSTRUCTION

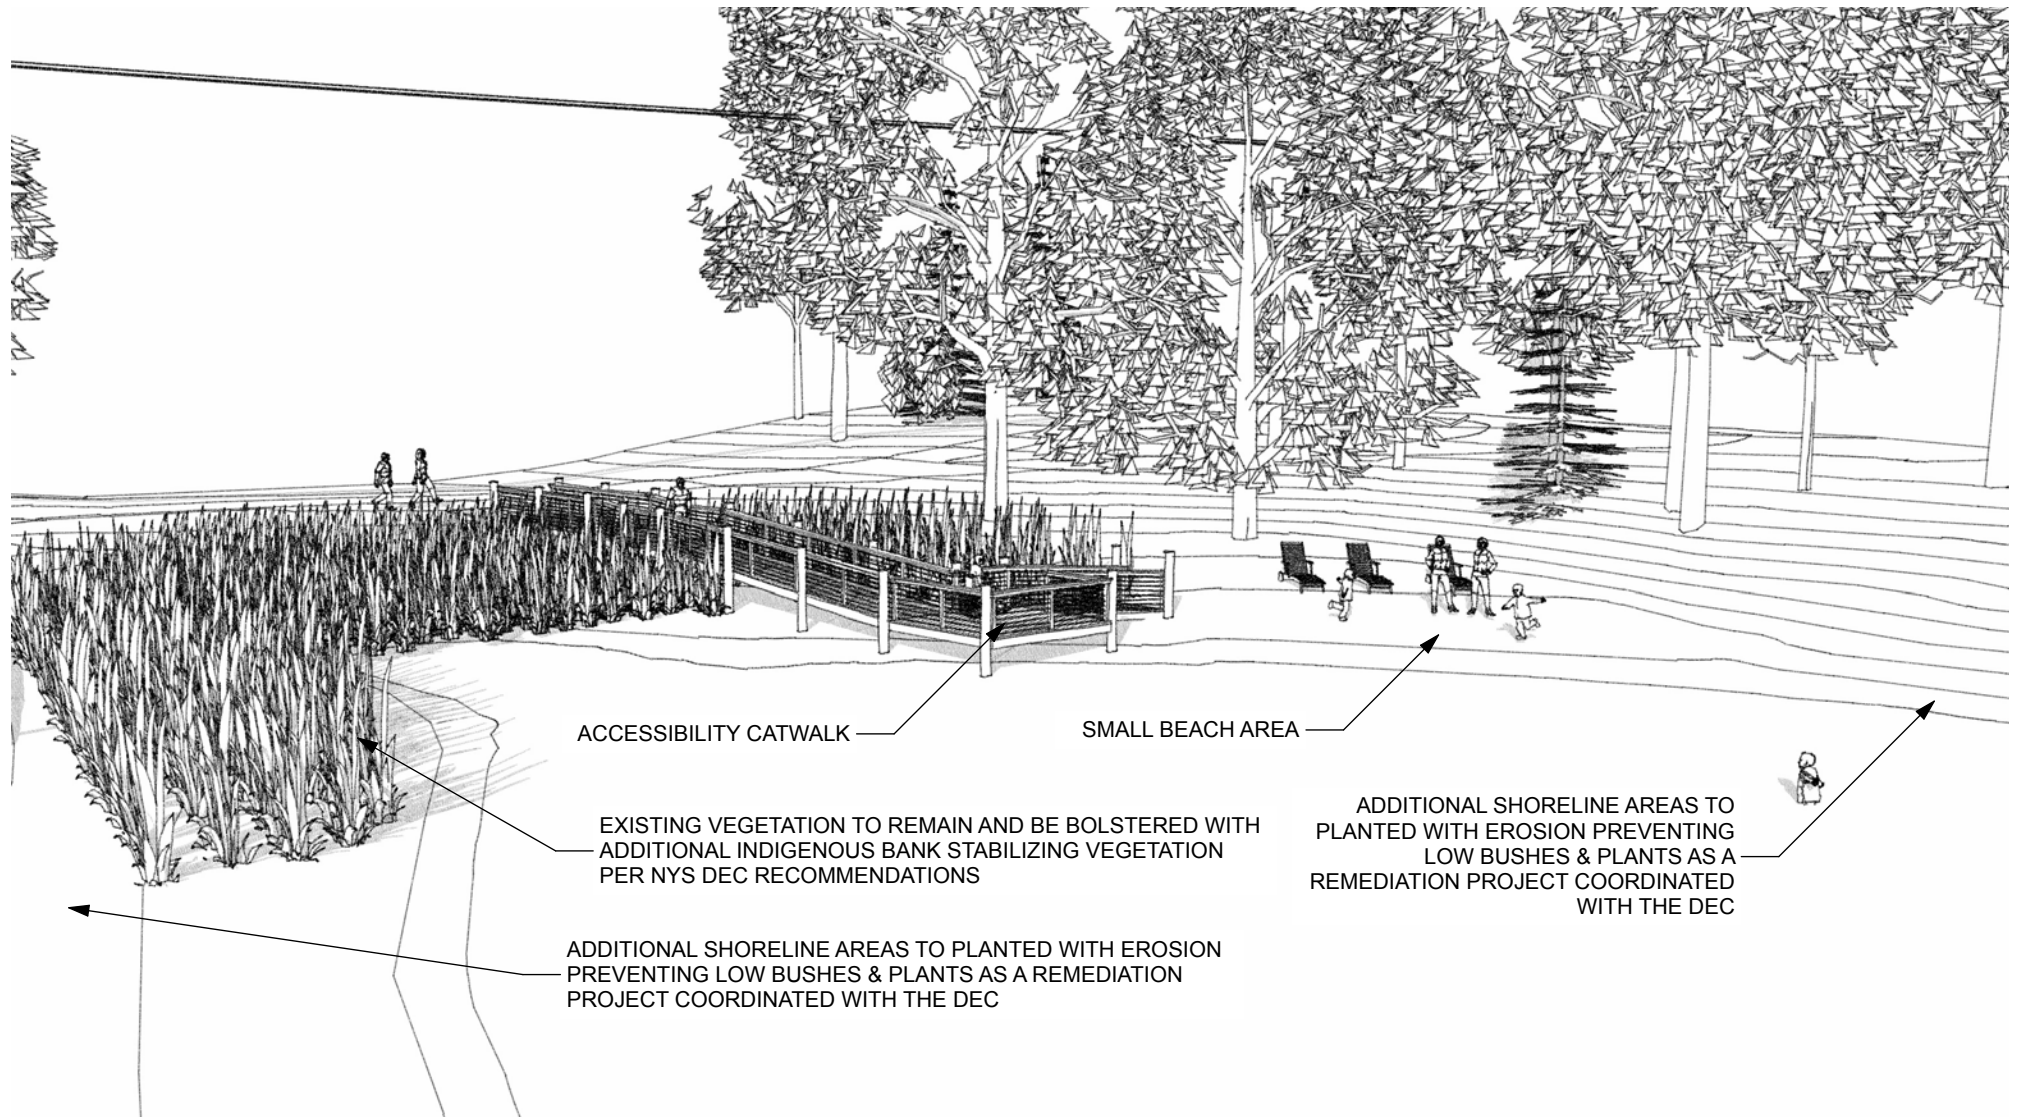


SHEET NO.	SHEET TITLE:	<div>THOUSAND ISLAND PARK -THE COVE</div> <div>THE COVE THOUSAND ISLAND PARK,NEW YORK 13692</div>	<div>TAYLORED ARCH</div> <div>TAYLORED ARCHITECTURE PLLC www.tayloredarch.com 38907 Dalton Lane Clayton, NY 13624 tel. 315.399.8936 email: jlt@tayloredarch.com</div>
G 1.4	NORTHWEST PERSPECTIVE OF BEACH AREA		
	JUNE 14, 2021		

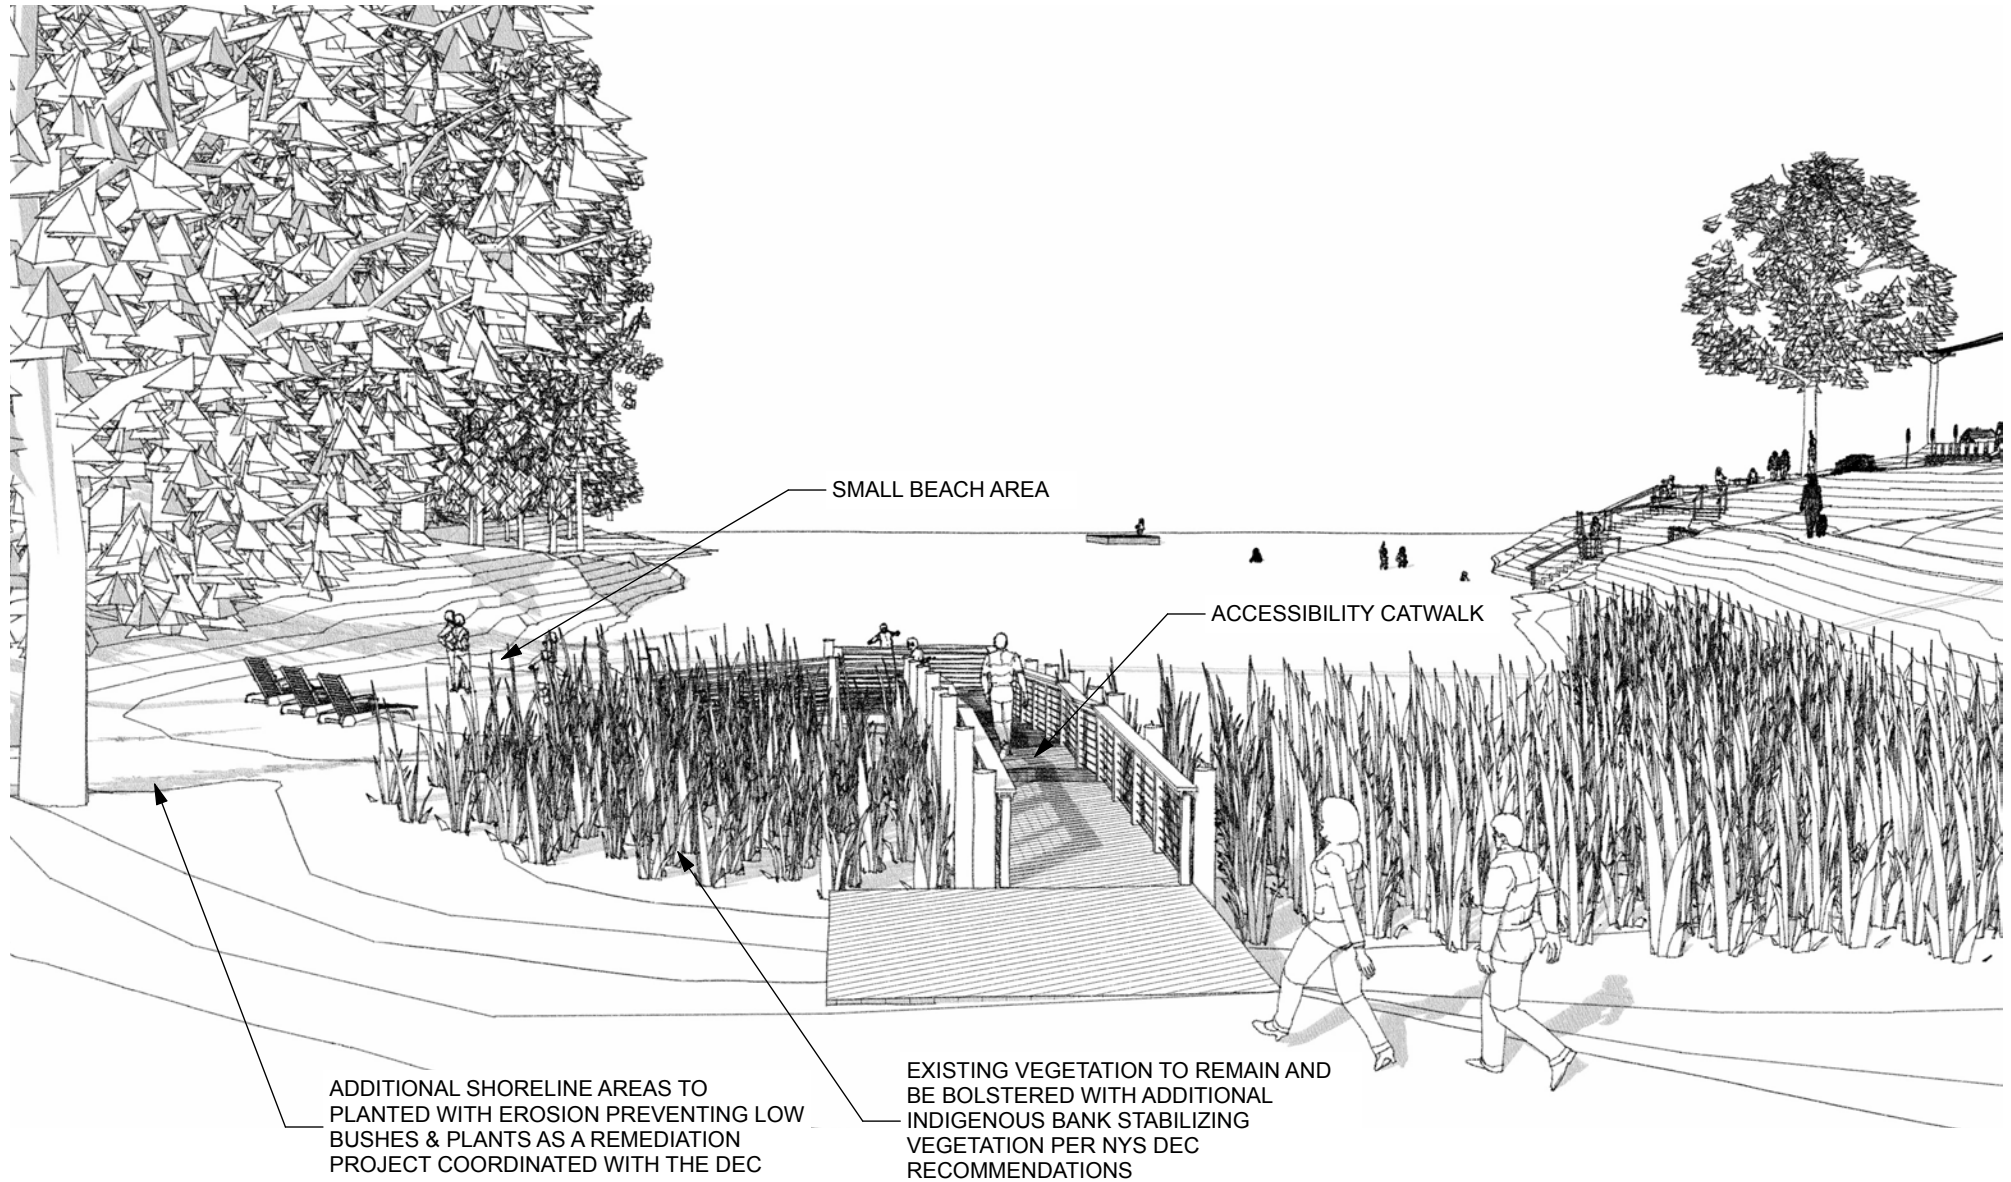

SHEET NO.	SHEET TITLE:			
G 1.5	NOT FOR CONSTRUCTION EASTERN PERSPECTIVE		THOUSAND ISLAND PARK - THE COVE THE COVE THOUSAND ISLAND PARK, NEW YORK 13692	TAYLORED ARCH TAYLORED ARCHITECTURE PLLC www.tayloredarch.com 38907 Dalton Lane Clayton, NY 13624 tel. 315.399.8936 email. jlt@tayloredarch.com

JUNE 14, 2021

© TAYLORED ARCHITECTURE 2021

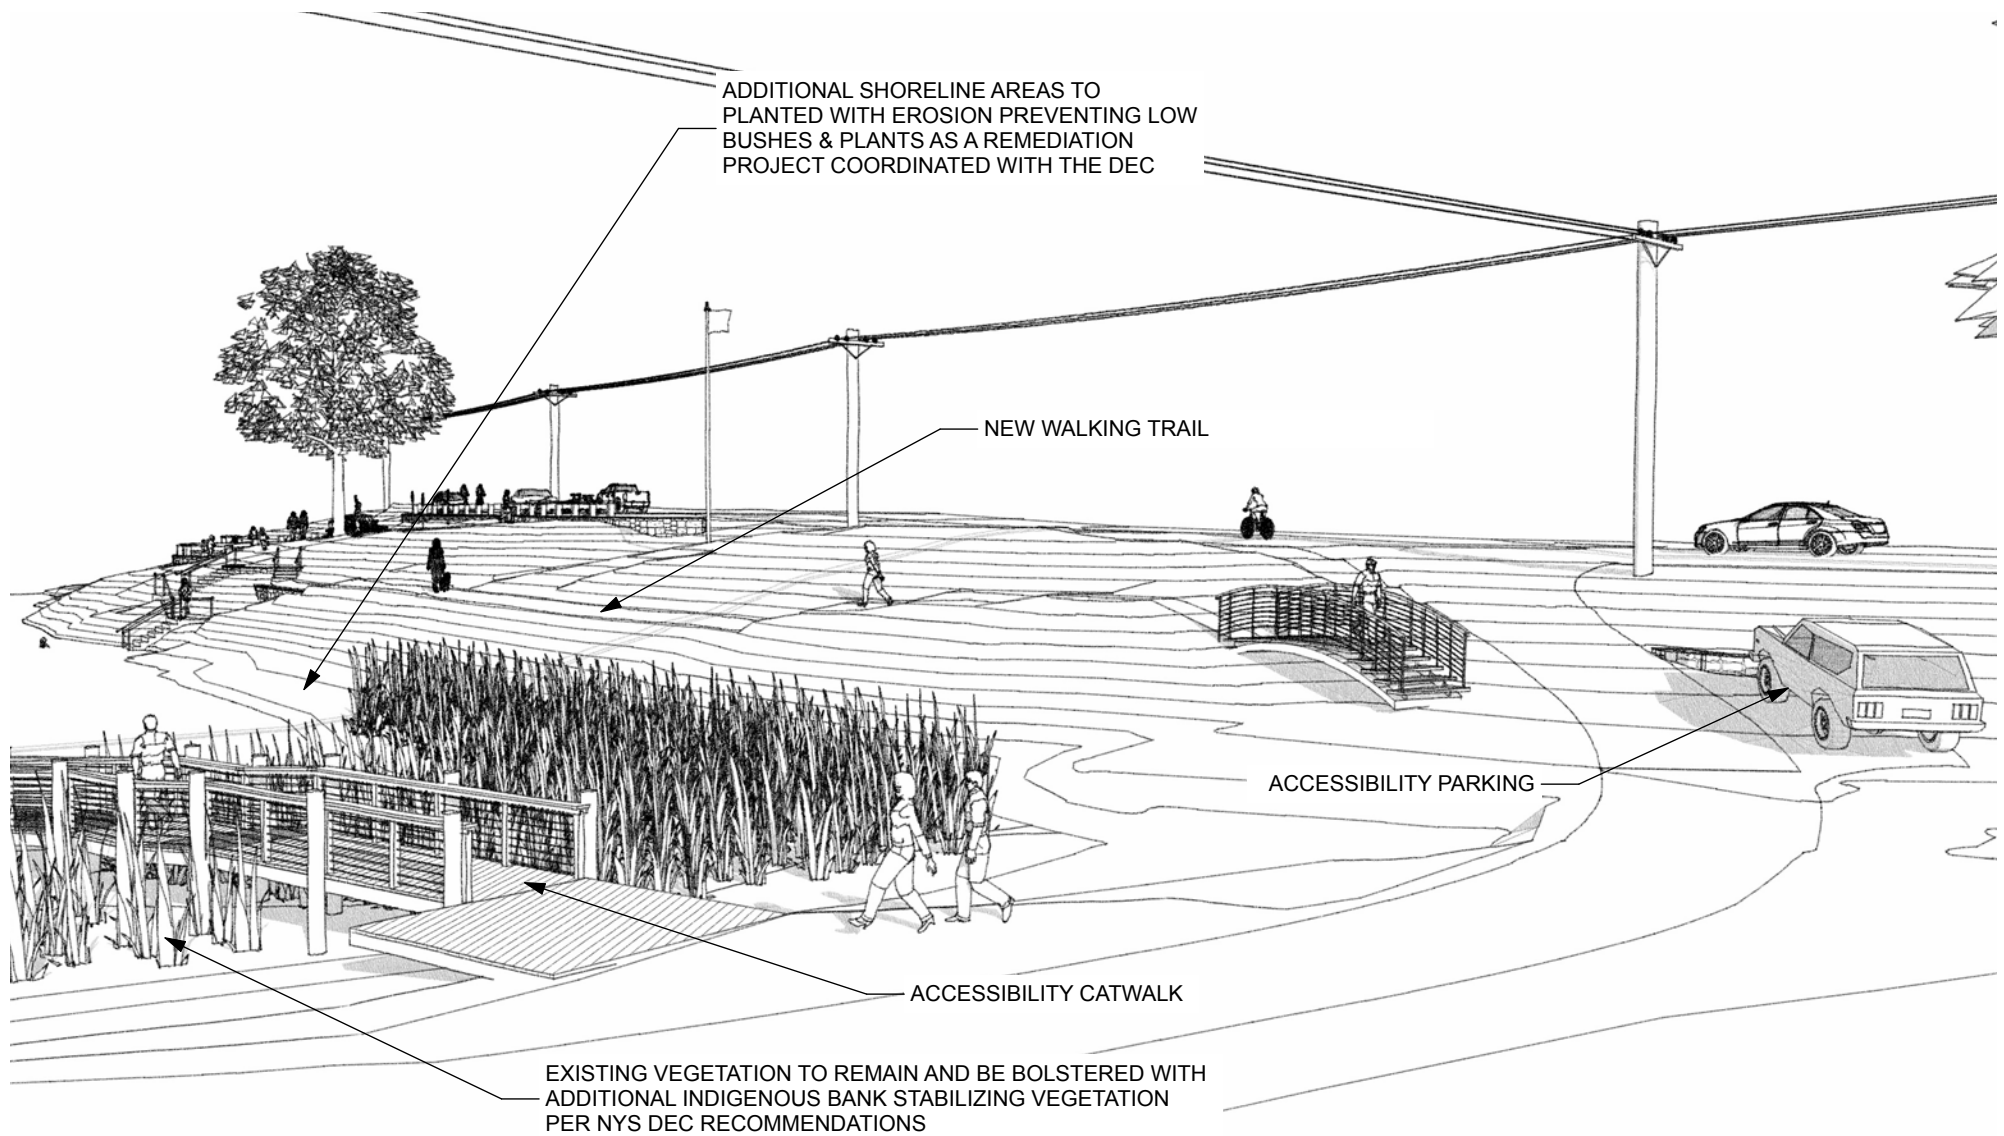

SHEET NO.

SHEET TITLE:

G
1.6

NOT FOR CONSTRUCTION
SOUTHEASTERN PERSPECTIVE


JUNE 14, 2021


© TAYLORED ARCHITECTURE 2021

**THOUSAND ISLAND
PARK - THE COVE**

THE COVE
THOUSAND ISLAND PARK, NEW YORK
13692

**TAYLORED
ARCH**
TAYLORED ARCHITECTURE PLLC
www.tayloredarch.com
38907 Dalton Lane
Clayton, NY 13624
tel. 315.399.8936
email. jlt@tayloredarch.com

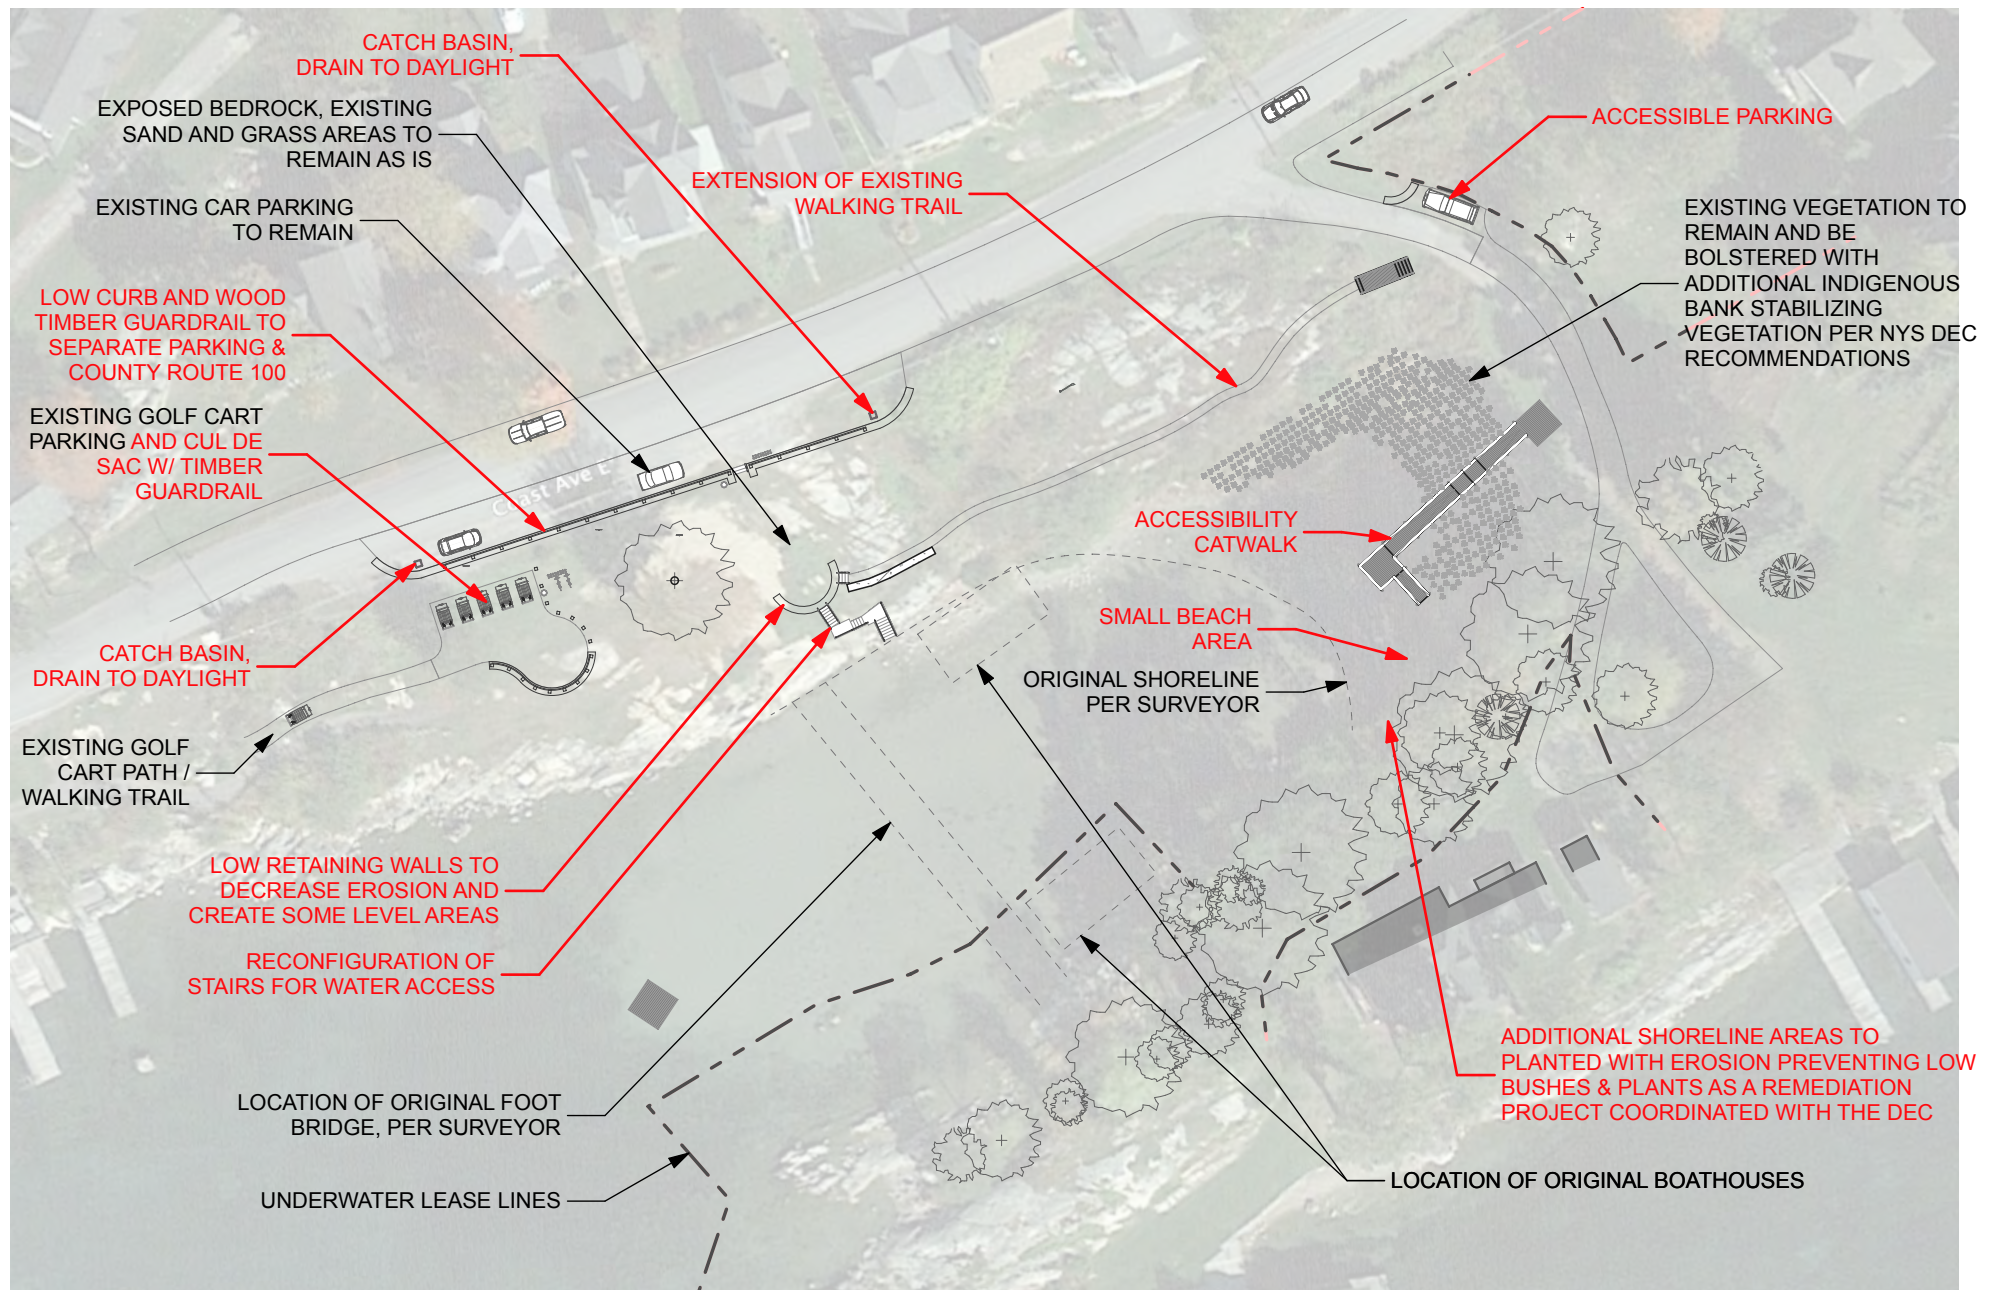

SHEET NO.	SHEET TITLE:				
C 1.1	NOT FOR CONSTRUCTION		PROPOSED SITE PLAN	PLAN NORTH	THOUSAND ISLAND PARK -THE COVE THE COVE THOUSAND ISLAND PARK, NEW YORK 13692
			SCALE: 1/64" = 1'-0"		
JUNE 14, 2021		© TAYLORED ARCHITECTURE 2021			TAYLORED ARCH TAYLORED ARCHITECTURE PLLC www.tayloredarch.com 38907 Dalton Lane Clayton, NY 13624 tel. 315.399.8936 email. jlt@tayloredarch.com